

7		
6	12/11/13	REVISED FOR ZONING
5	12/9/13	CHANGED TOWER TYPE
4	10/3/13	FINAL CD ISSUED
3	9/23/13	PRELIM CD ISSUED
2	9/5/13	RELOCATED SITE
1	8/16/13	ENLARGED SITE PLAN

CENTRAL ARKANSAS SURVEYING INC.
 11708 Kanis Road
 Little Rock, AR 72211
 Phone: (501)-223-0497
 Fax: (501)-223-0496
 E-Mail: rsa-cas@swbell.net



WEST TOWER COMMUNICATIONS INC
 4700 South Bowman Road, Suite 700
 Little Rock, AR 72210
 PH: (501) 221-6093
 FAX: (501) 221-8629

HICKORY CREEK
 SITE ADDRESS
 ARKANSAS STATE HIGHWAY 264
 LOWELL, AR 72745
 BENTON COUNTY
 SITE NUMBER: AR2436


STATE OF ARKANSAS
 REGISTERED PROFESSIONAL ENGINEER

 JAMES FORREST WILLIAMS
 12/11/13

THE INFORMATION CONTAINED IN THIS SET OF DOCUMENTS IS PROPRIETARY BY NATURE. ANY USE OR DISCLOSURE OTHER THAN THAT WHICH RELATES TO THE CLIENT IS STRICTLY PROHIBITED.

START DATE:	9/20/12
DRAWN BY:	LMR
CHECKED BY:	RSA
SHEET TITLE:	
OVERALL SITE PLAN	
DRAWING NO.	REVISION:
C-2	6

NOTE:
 ALL UTILITY SERVICE POINTS OF ENTRY SHALL BE VERIFIED WITH ACTUAL SHELTER MANUFACTURER DRAWINGS PRIOR TO INSTALLATION

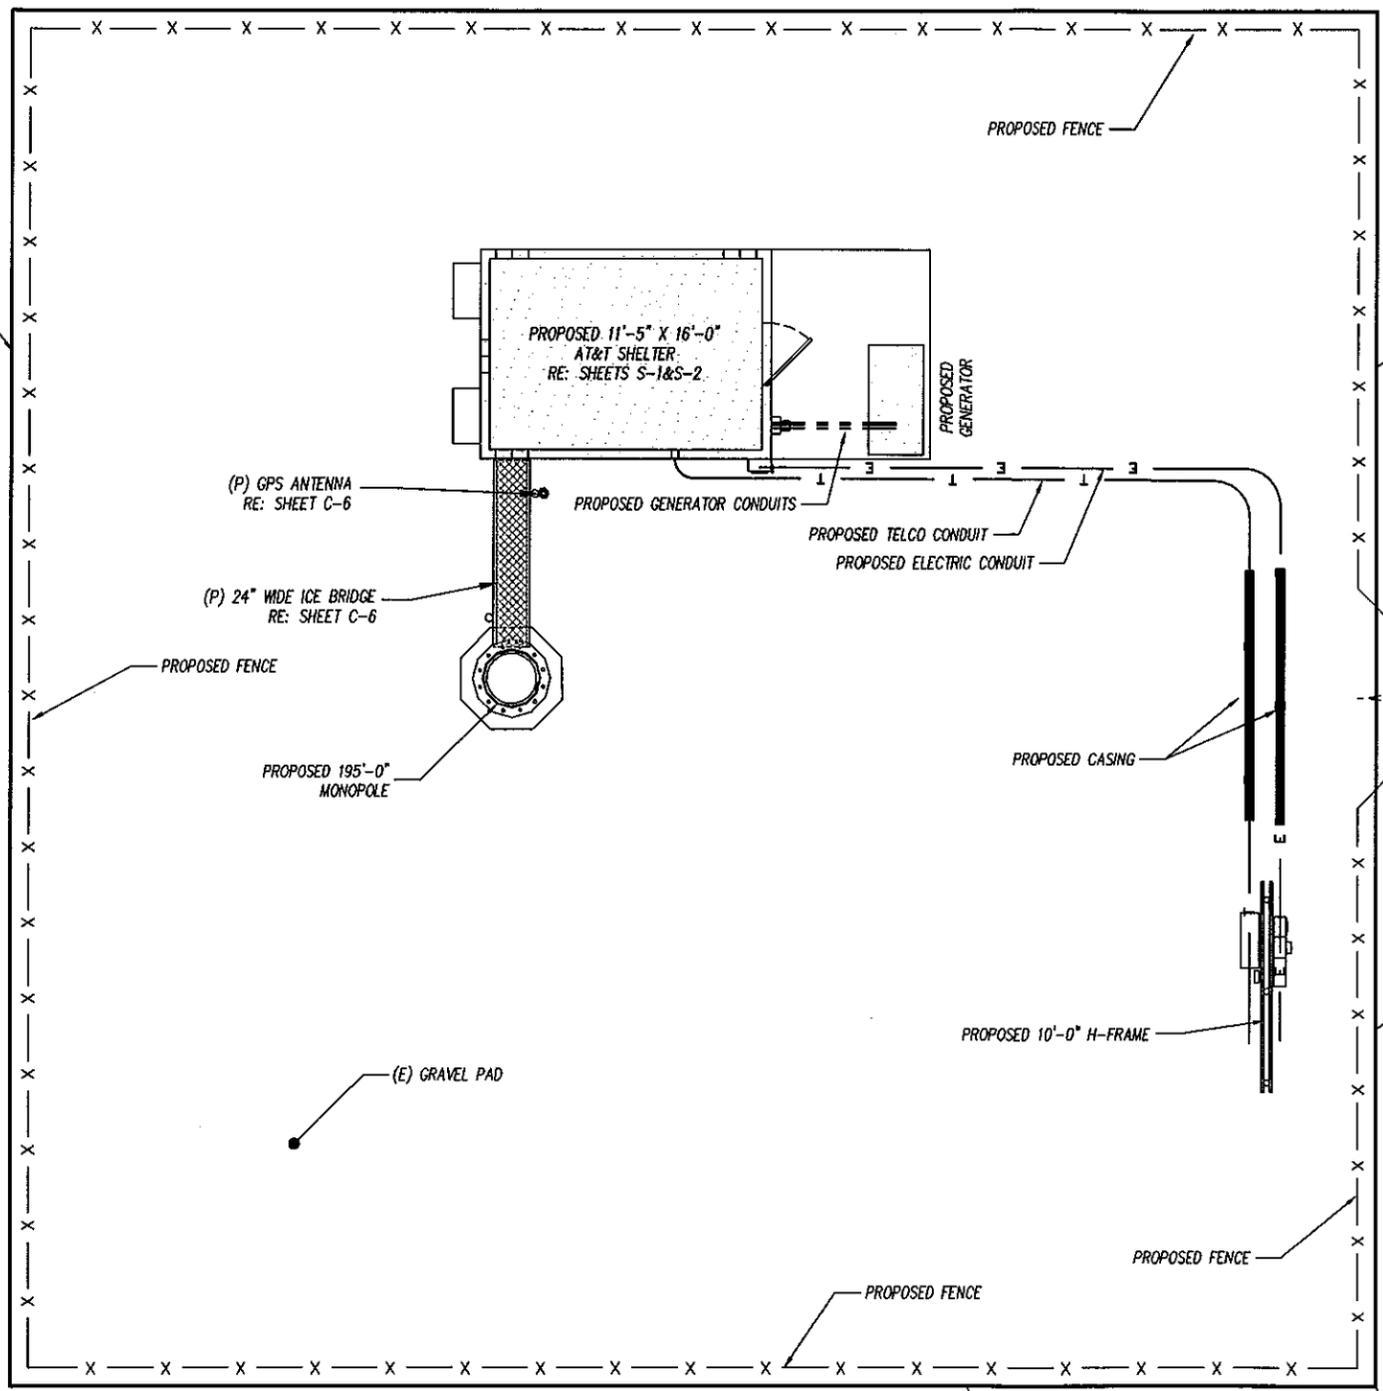

75' X 75' LEASE AREA

OVERALL SITE PLAN
 SCALE: 1" = 10'-0"

1



20' UTILITY EASEMENT

30' ACCESS & UTILITY EASEMENT

PROPOSED 12' GATE

PROPOSED 10'-0" H-FRAME

PROPOSED CASING

PROPOSED TELCO CONDUIT
 PROPOSED ELECTRIC CONDUIT

PROPOSED GENERATOR CONDUITS

PROPOSED GENERATOR

PROPOSED 11'-5" X 16'-0" AT&T SHELTER
 RE: SHEETS S-1&S-2.

(P) GPS ANTENNA
 RE: SHEET C-6

(P) 24" WIDE ICE BRIDGE
 RE: SHEET C-6

PROPOSED 195'-0" MONOPOLE

PROPOSED FENCE

(E) GRAVEL PAD

PROPOSED FENCE

PROPOSED FENCE

PROPOSED FENCE